
 


NO DIMENSIONS TO BE SCALED FROM THIS DRAWING

Status Code Definition **S2 - Issued for: Information**
(design is still under development as information is subject to change)

This drawing is issued for the sole and exclusive use of the intended recipient and is subject to copyright in favour of Pick Everard. Pick Everard does not accept any responsibility or liability whatsoever for its use by a person other than the intended recipient.

CDM - RESIDUAL RISKS
 The following are considered to be significant risks relevant to this drawing, which could not be fully mitigated or removed through design. Further possible control measures have been identified within the Design Risk Assessments which may help to mitigate these and other identified risks further during the construction / maintenance process.

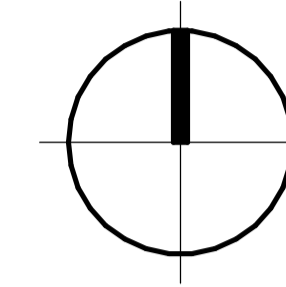

VISUAL SCALE 1:100 @ A1

GIFA

GF 716.786
 FF 674.842
 SF 679.006

Total 2070.634



Department Legend

- Zone P - Basic Teaching
- Zone P - Specialist Practical
- Zone R - Storage/ Prep
- Zone S - Admin/ Staff
- Zone T - Learning Resource
- Toilets/ Changing - Non net
- Plant/ Cleaner - Non net
- Circulation - Non net

L2(Second).
 1 : 100

P02	Additional fire strategy comments added to stairwells. M&E comments added.	03.03.17	PJB	
P01	First Issue	20.02.17	PJB	
Revisions		Date	Drawn	CHK'd

This document references the following file:-

Reference Name	Status	Revision
XXX-PE-XX-ZZ-M3-A-0001	SO	P01.1

CLIENT
 Bowner & Kirkland

Architects
 Consulting Engineers
 Project Managers
 Surveyors

PICK EVERARD

PROJECT
 St Johns C of E
 Primary School

Halford House
 Charles Street
 Leicester
 LE1 1HA
 Phone 0345 045 0050
 Fax 0116 223 4411/22/33
 consultants@pickeverard.co.uk
 www.pickeverard.co.uk

DRAWING TITLE Proposed Second Floor Plan	PICK EVERARD PROJECT No. 161227
SCALE - unless otherwise stated As indicated	at A1
STATUS PURPOSE OF ISSUE S2 PLANNING	
DRAWING NUMBER SJW-PE-XX-02-DR-A-9203	REV P02
<small>Project Originator Volume Location Type Role Number</small>	